




EAST ELEVATION ALONG GL E

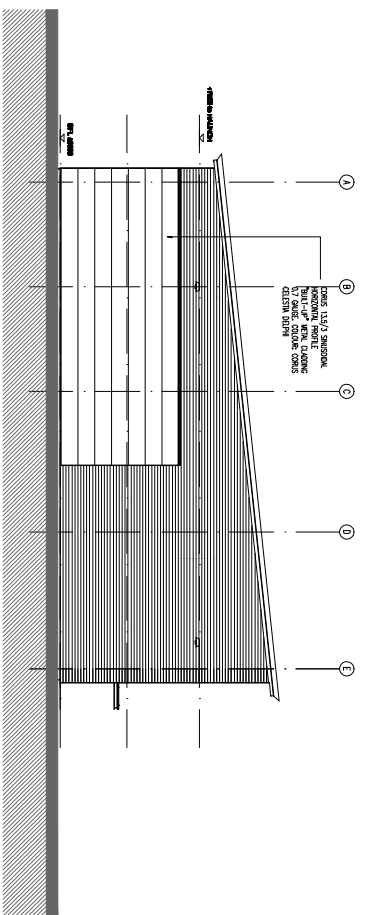

SOUTH ELEVATION ALONG GL I

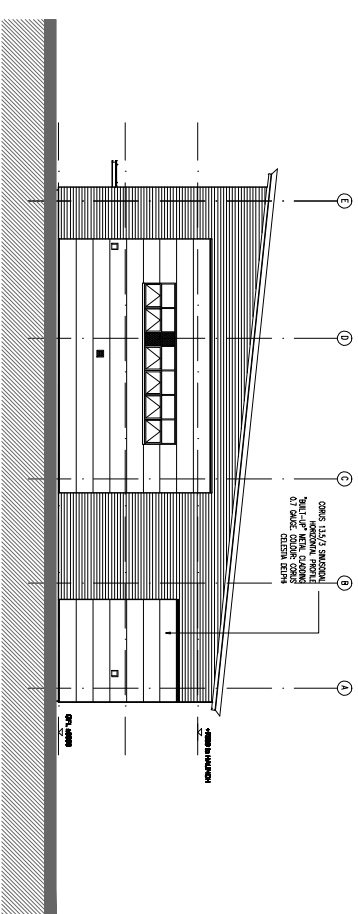

NORTH ELEVATION ALONG GL 10

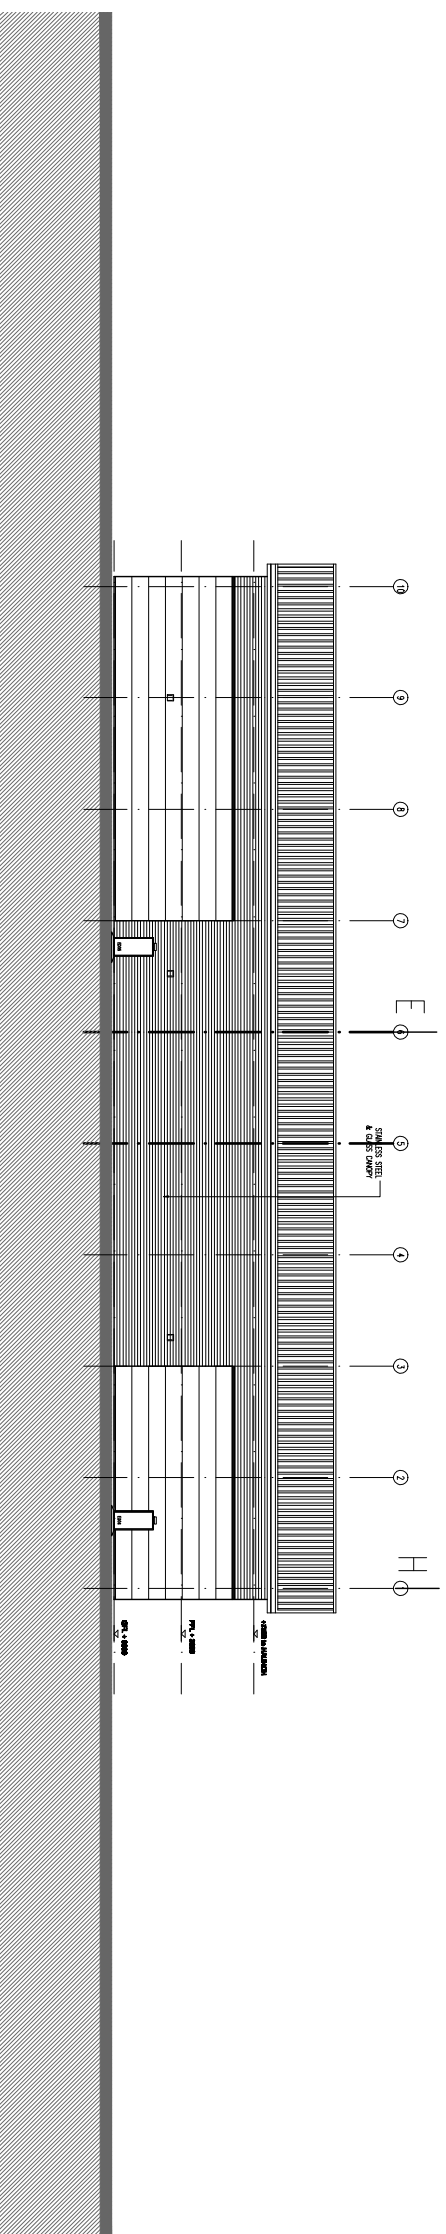

WEST ELEVATION ALONG GL A

SOUTHERN COMMERCIAL
 UNIT EH - ELEVATIONS 1:200

REV. | DATE. | SCALE BY

FletcherArchitects
 Designers & Master Planners

UNITS 1 & 2 ROVERIDE AVENUE
 COMMERCIAL STREET
 MANCHESTER M15 4RQ
 T +44(0)161 688 1390
 F +44(0)161 688 1391
 www.fletcherarchitects-uk.com

PROPOSED COMMERCIAL DEVELOPMENT for HELIOS (INDUSTRIAL DEVELOPMENTS) LTD	UNIT EH - ELEVATIONS	23.05.07
STATUS: AS	DESIGNED BY: RCT	CHECKED BY: RCT
DRAWN: RCT	SCALE: 1:200	DATE: 23.05.07
1221 - AB131		