



SECTION AA

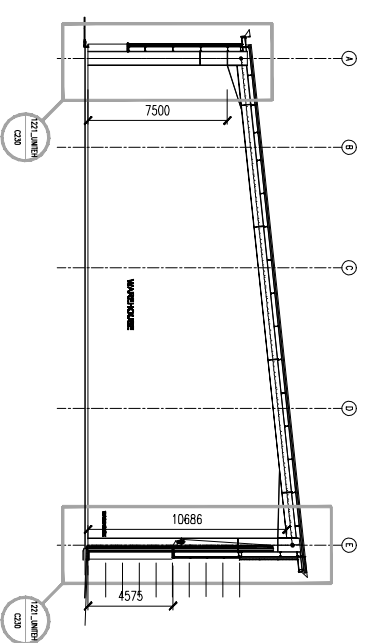

SECTION BA

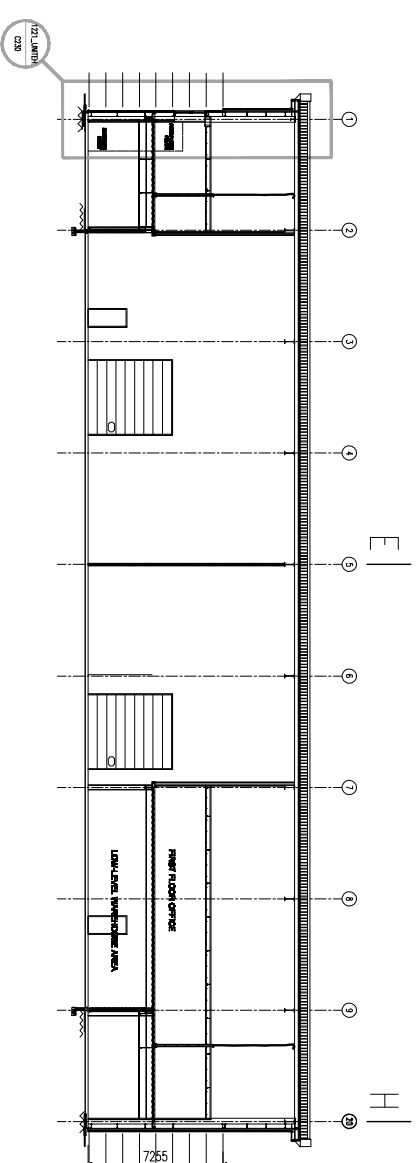

SECTION CC

**SOUTHERN COMMERCIAL**  
UNIT EH - GA SECTIONS 1:200

REV. DATE SCALE BY

**FletcherArchitects**  
Designers & Master Planners

UNITS 1 & 2 INVERSIDE LANE  
COMMERCIAL STREET  
MANCHESTER M15 4RQ  
T +44(0)161 888 1390  
F +44(0)161 888 1391  
office@fletcherarchitects-uk.com  
www.fletcherarchitects-uk.com

PROPOSED COMMERCIAL DEVELOPMENT  
for HELIOS (INDUSTRIAL DEVELOPMENTS) LTD  
UNIT EH - SECTIONS  
STATUS AS 1 : REVISION 1 : DATE 23.05.07  
DRAWN BY RCT CHECKED BY: SCALE 1:200 G.A.L.  
**1221 - AB132**